



DOUBLEGATE VILLAGE PROTOTYPE HOUSING

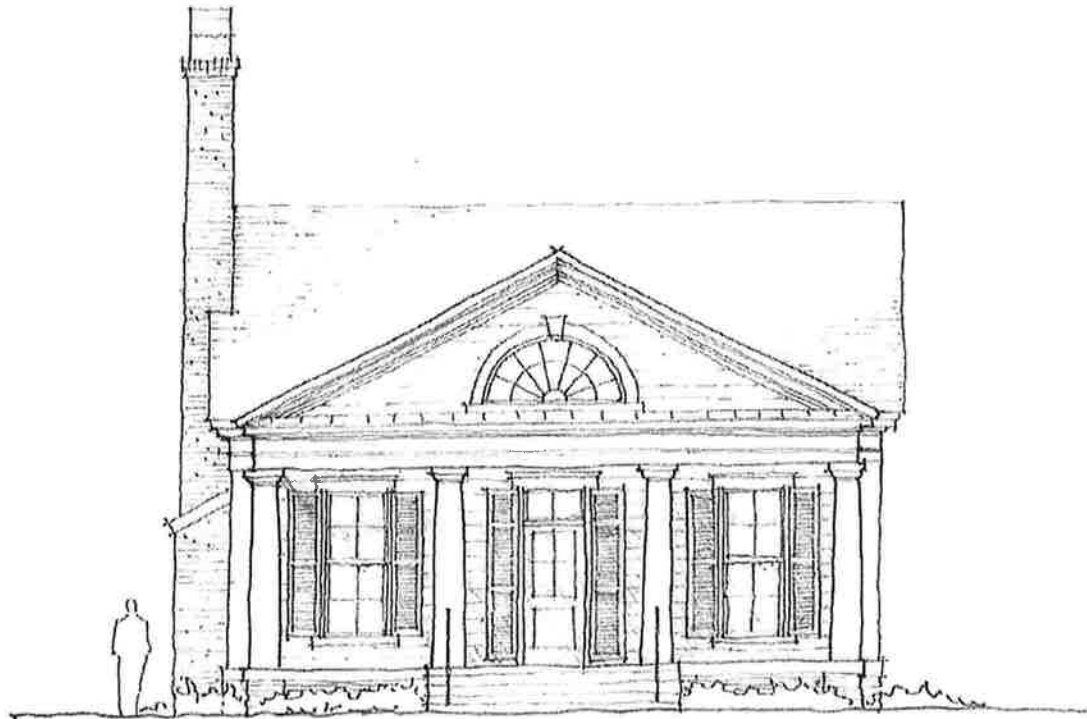


FRONT ELEVATION

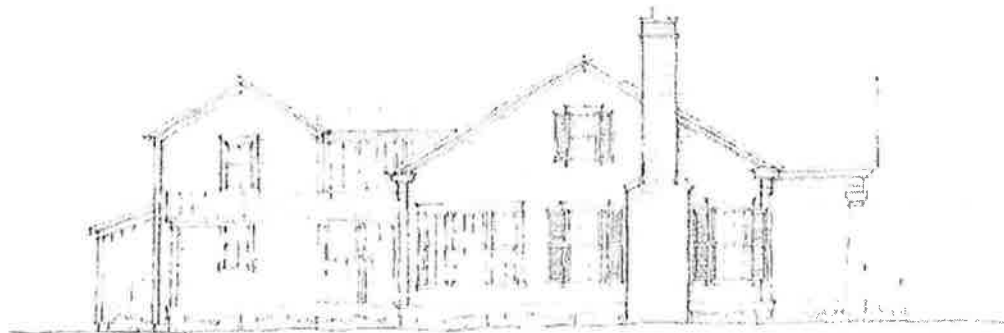

SIDE ELEVATION

TYPICAL FEATURES:


- MASONRY FOUNDATION
- MASONRY CHIMNEYS AND FLUES
- ARCHITECTURAL GRADE WOOD LAP SIDING, OR HARDI "ARTISAN" SERIES WITH 6" EXPOSURE
- OPERABLE DOUBLE-HUNG WINDOWS WITH S.D.L. GLASS
- OPERABLE SHUTTERS WITH HARDWARE
- ARCHITECTURAL GRADE COMPOSITE ROOF SHINGLES (STANDING-SEAM METAL AT LOW-SLOPE ROOF'S)

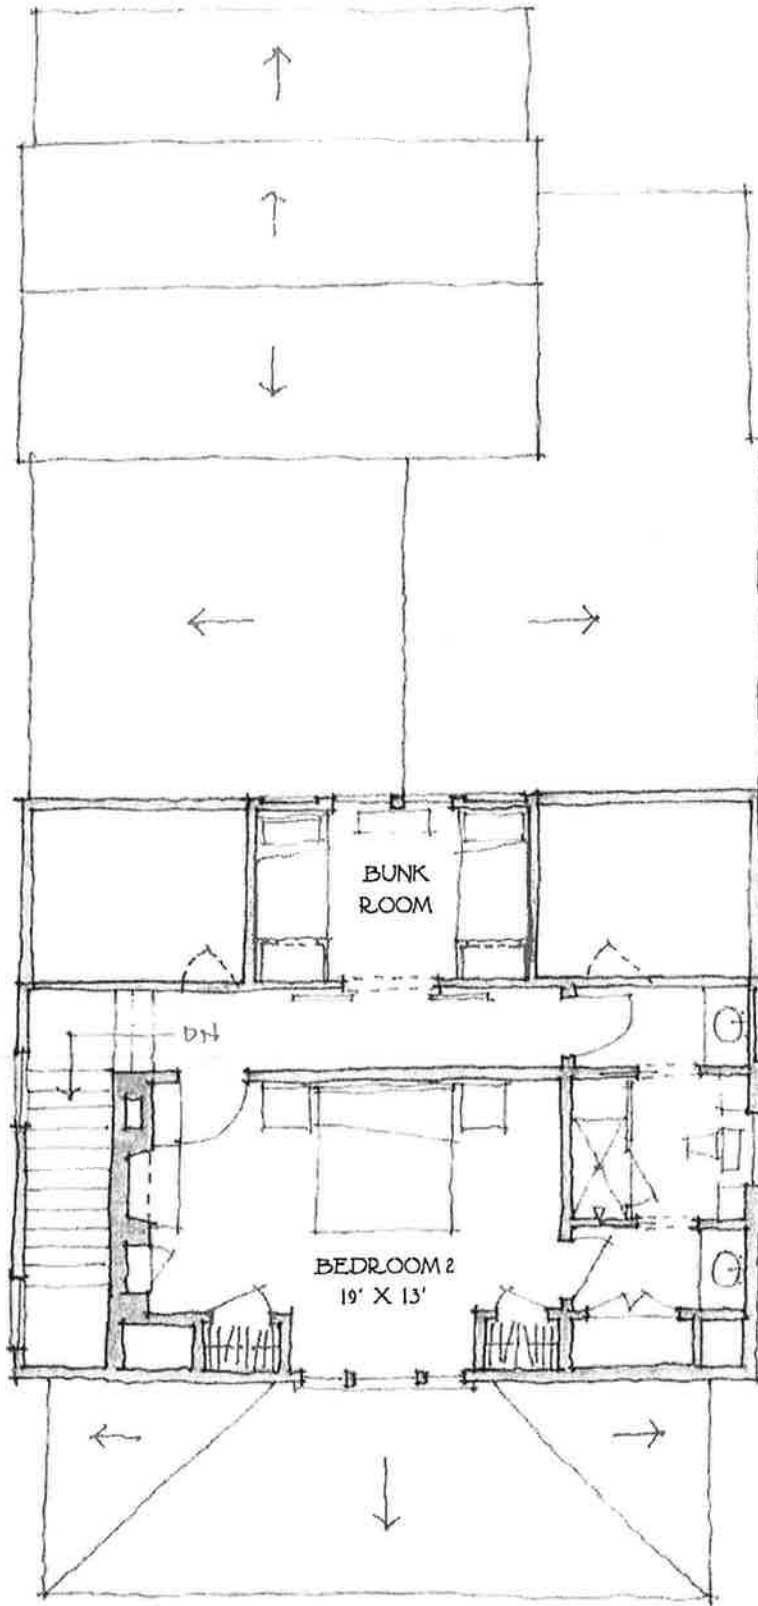

DOUBLEGATE VILLAGE
 HOUSING PROTOTYPES: LOTS 16-19
 HISTORICAL CONCEPTS

SCALE: 1/8" = 1'-0"


PLAN OPTION C
 UPPER FLOOR PLAN
 FEBRUARY 28, 2011

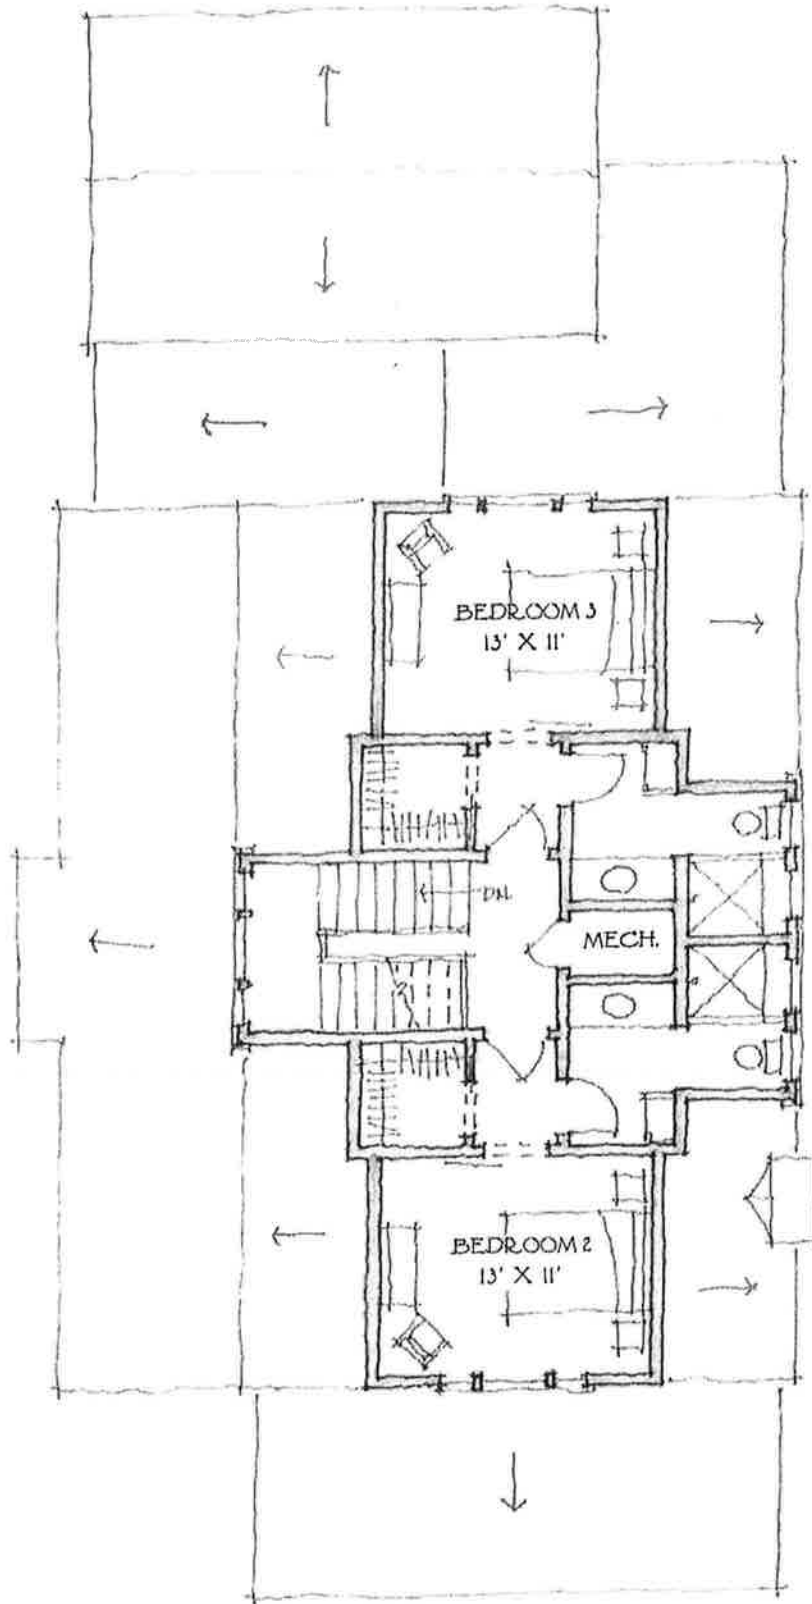

DOUBLEGATE VILLAGE
 HOUSING PROTOTYPES: LOTS 16-19
 HISTORICAL CONCEPTS

SCALE: 1/8" = 1'-0"


PLAN OPTION B
 UPPER FLOOR PLAN
 FEBRUARY 28, 2011

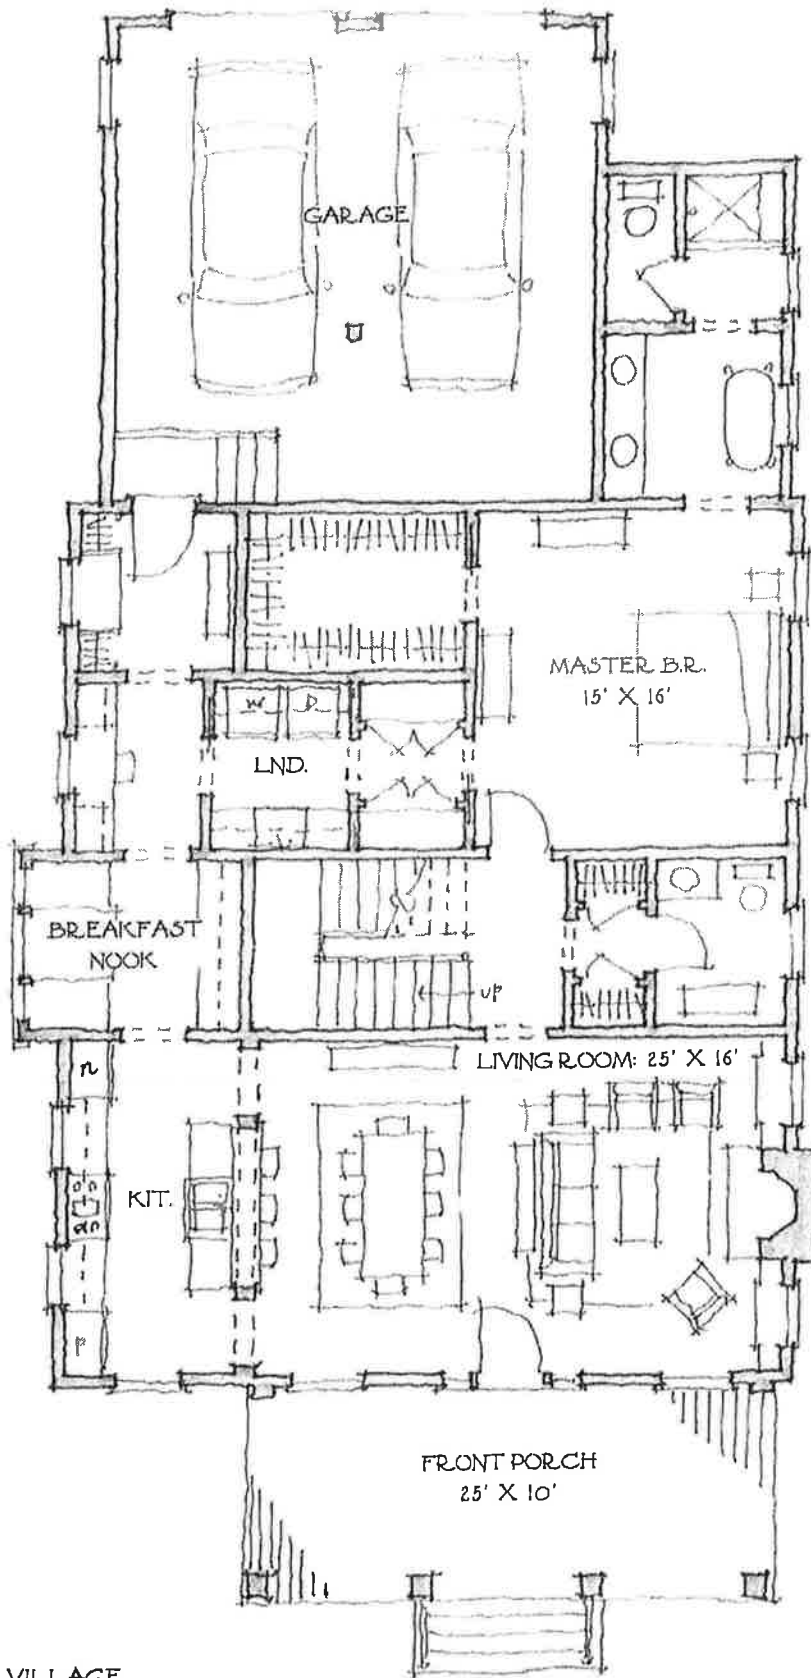

DOUBLEGATE VILLAGE
 HOUSING PROTOTYPES: LOTS 16-19
 HISTORICAL CONCEPTS

SCALE: 1/8" = 1'-0"


PLAN OPTION B
 MAIN FLOOR PLAN
 2,394 S.F. (COND.)
 FEBRUARY 28, 2011

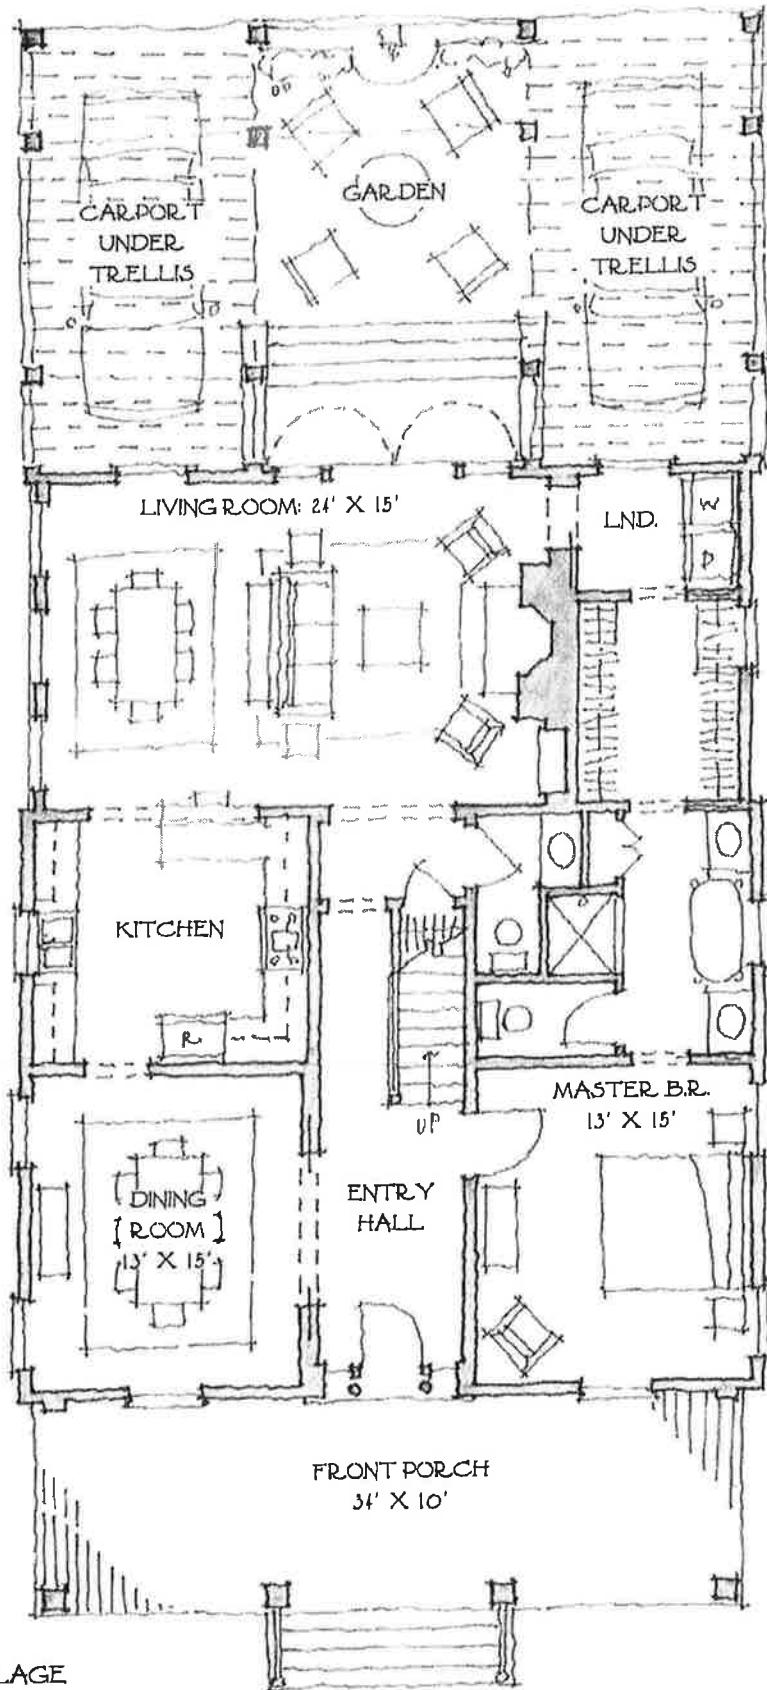

DOUBLEGATE VILLAGE
 HOUSING PROTOTYPES: LOTS 16-19
 HISTORICAL CONCEPTS

SCALE: 1/8" = 1'-0"

PLAN OPTION A
 MAIN FLOOR PLAN
 2,207 S.F. (COND.)
 FEBRUARY 28, 2011

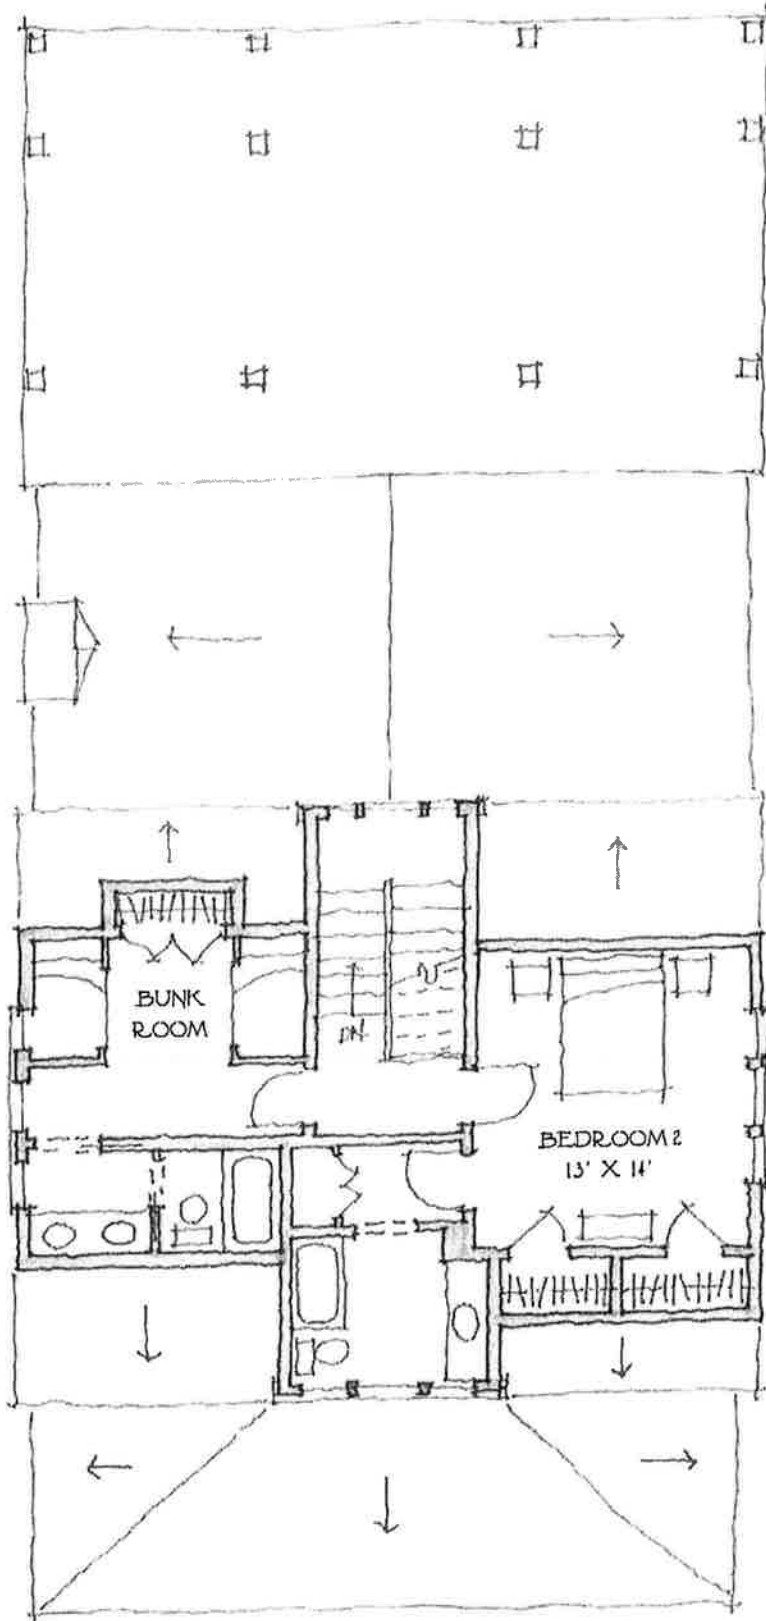


DOUBLEGATE VILLAGE
 HOUSING PROTOTYPES: LOTS 16-19
 HISTORICAL CONCEPTS


SCALE: 1/8" = 1'-0"

PLAN OPTION A
 UPPER FLOOR PLAN
 FEBRUARY 28, 2011

DOUBLEGATE VILLAGE PROTOTYPE HOUSING

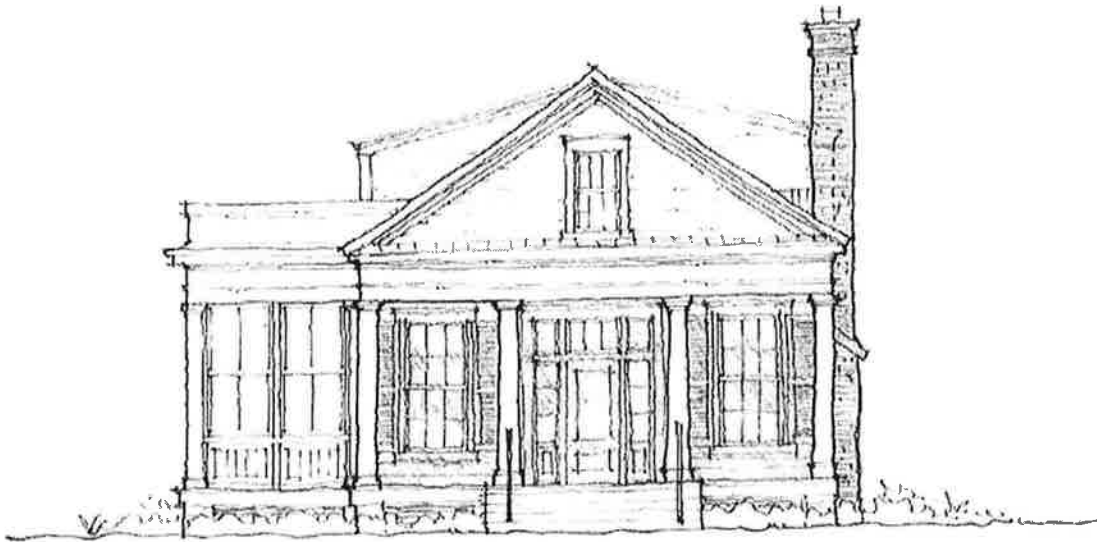


FRONT ELEVATION

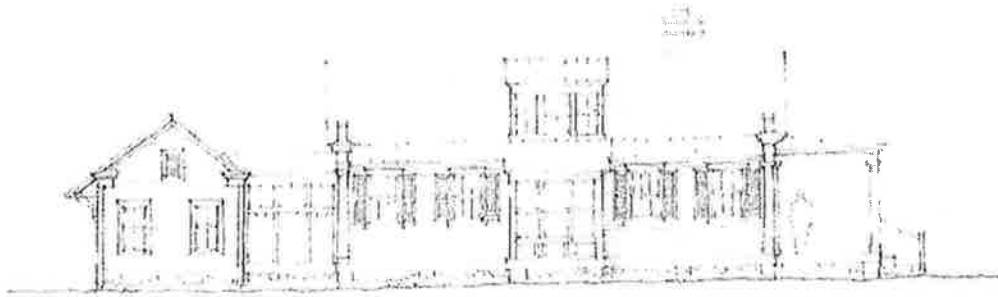

SIDE ELEVATION

TYPICAL FEATURES:


- MASONRY FOUNDATION
- MASONRY CHIMNEYS AND FLUES
- ARCHITECTURAL GRADE WOOD LAP SIDING, OR HARDI "ARTISAN" SERIES WITH 6" EXPOSURE
- OPERABLE DOUBLE-HUNG WINDOWS WITH S.D.L. GLASS
- OPERABLE SHUTTERS WITH HARDWARE
- ARCHITECTURAL GRADE COMPOSITE ROOF SHINGLES (STANDING-SEAM METAL AT LOW-SLOPE ROOFS)

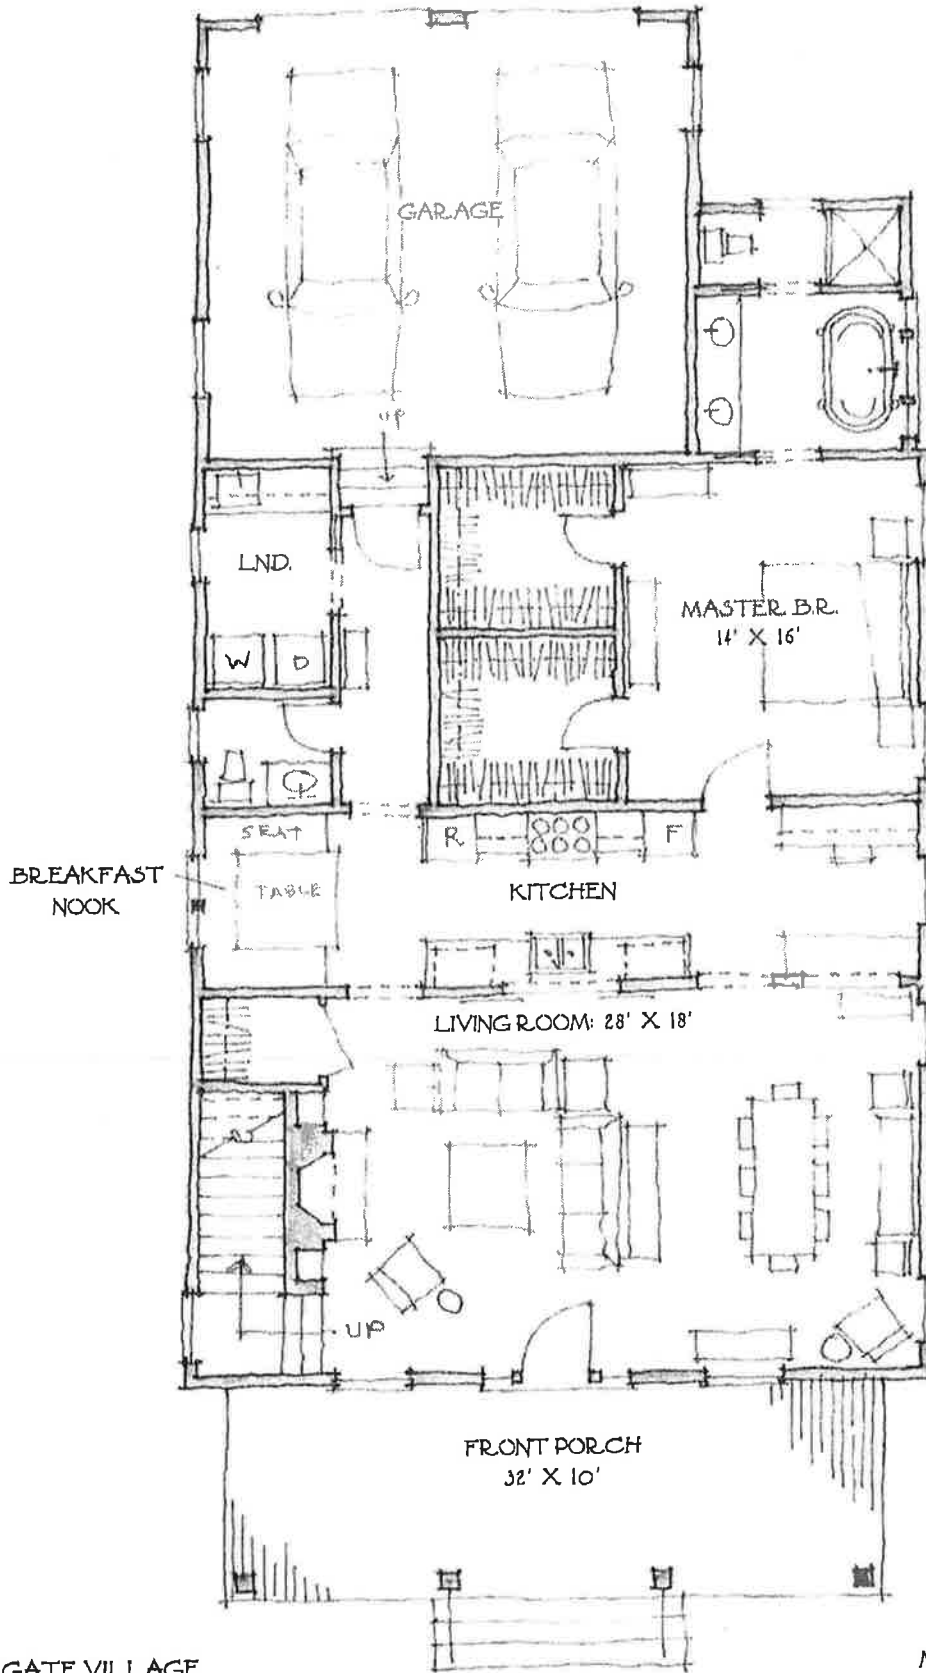

DOUBLEGATE VILLAGE
 HOUSING PROTOTYPES; LOTS 16-19
 HISTORICAL CONCEPTS

SCALE: 1/8" = 1'-0"


PLAN OPTION C
 MAIN FLOOR PLAN
 2,456 S.F. (COND.)
 FEBRUARY 28, 2011

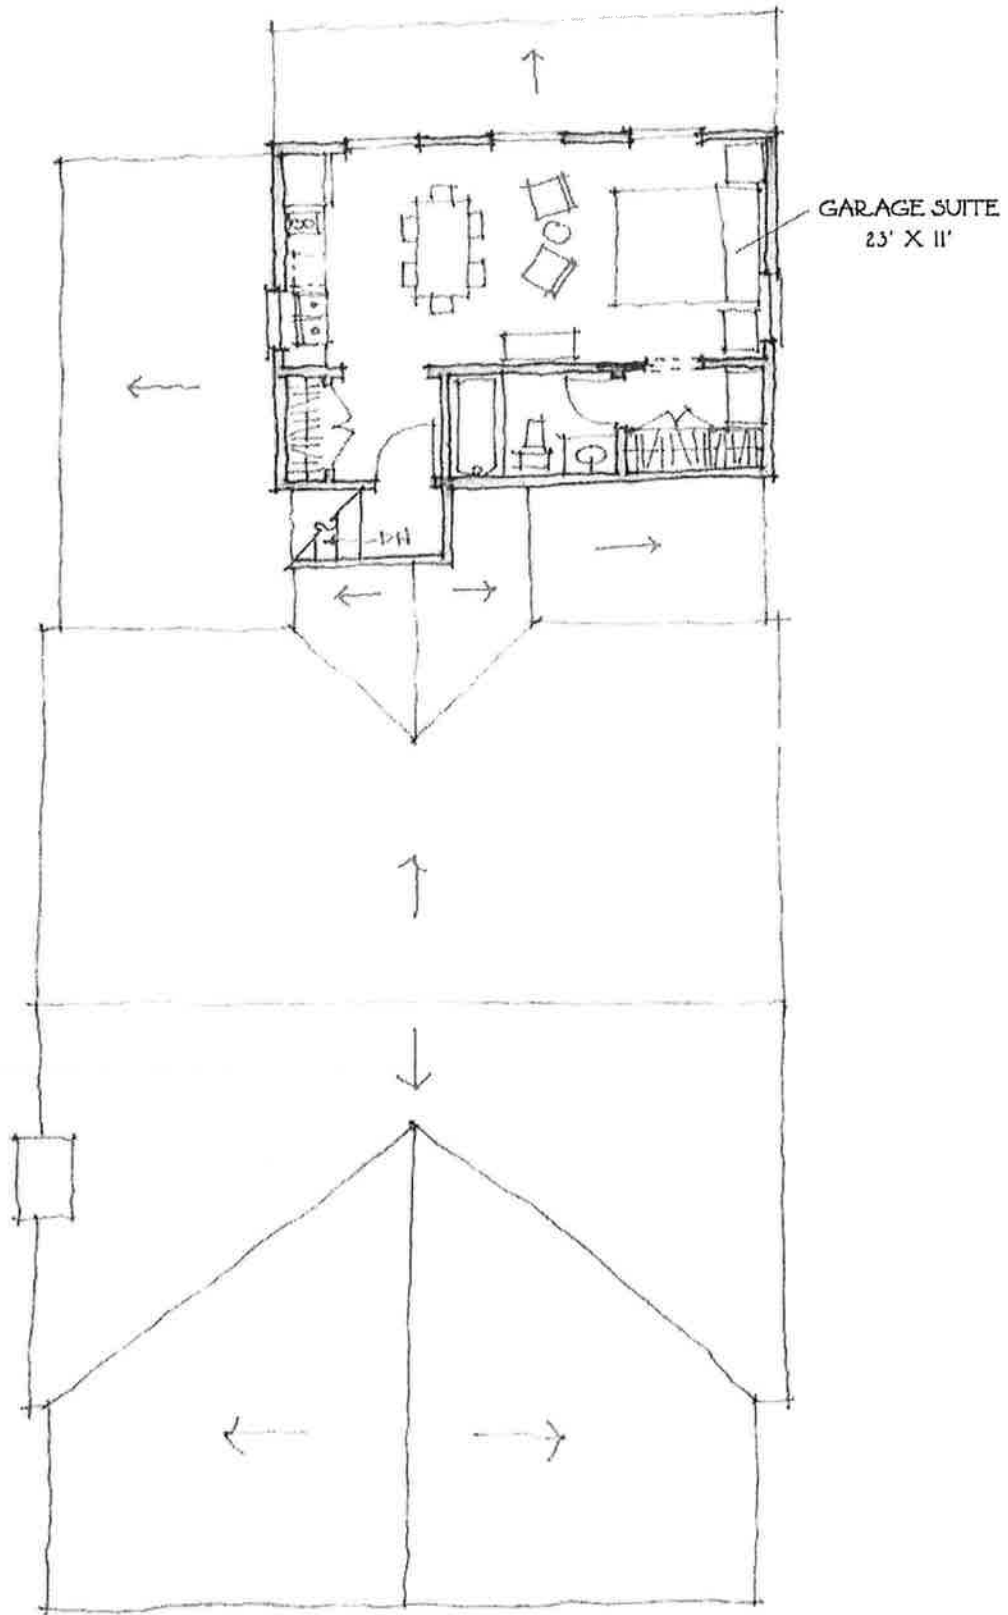

DOUBLEGATE VILLAGE
 HOUSING PROTOTYPE 5: LOTS 16-19
 HISTORICAL CONCEPTS

SCALE: 1/8" = 1'-0"

PLAN OPTION D
 UPPER FLOOR PLAN
 FEBRUARY 28, 2011

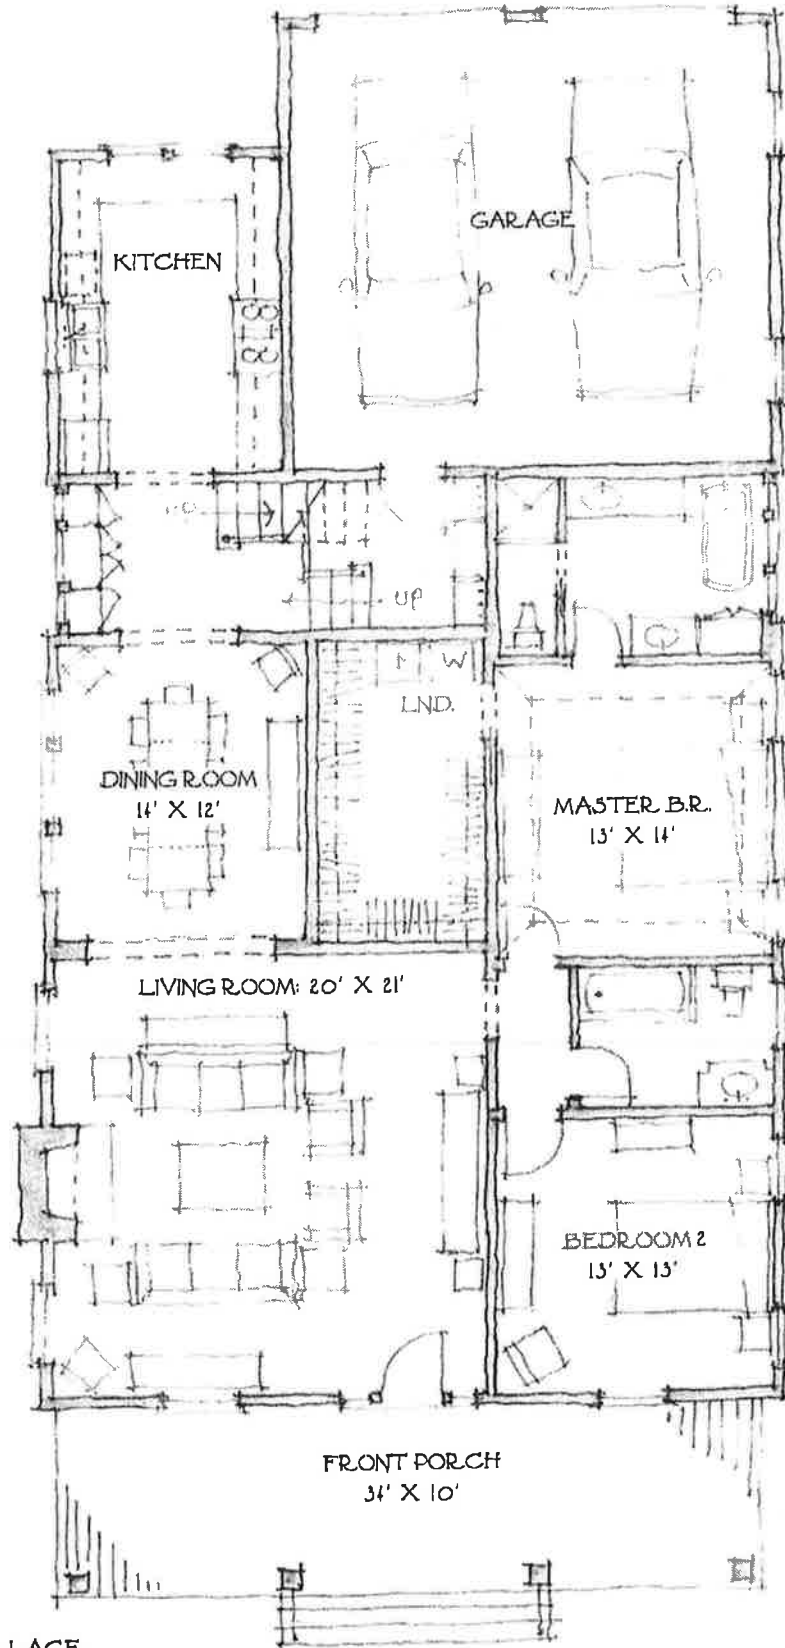

DOUBLEGATE VILLAGE
 HOUSING PROTOTYPES, LOTS 16-19
 HISTORICAL CONCEPTS

SCALE: 1/8" = 1'-0"

PLAN OPTION D
 MAIN FLOOR PLAN
 2,140 S.F. (COND. INCL. GARAGE)
 FEBRUARY 28, 2011